


İLİ : YALOVA
İLÇESİ : ÇINARCIK
MAH : KARPUZDERE
PAFTA : G22D12B2D
ADA : 290 291 292 293 294 335 801 2527
PARSEL : 4,6,10,21 3,4 2 1,3 3,4,5 4,5,6,7,8 2 2,3
22,23,24,25 6,7,8 11,12,13
86,87,89,90 14,15,16
91,92,94,95 17,18,19,20
96,97,104
106,109,110

PARSELASYON PLANI

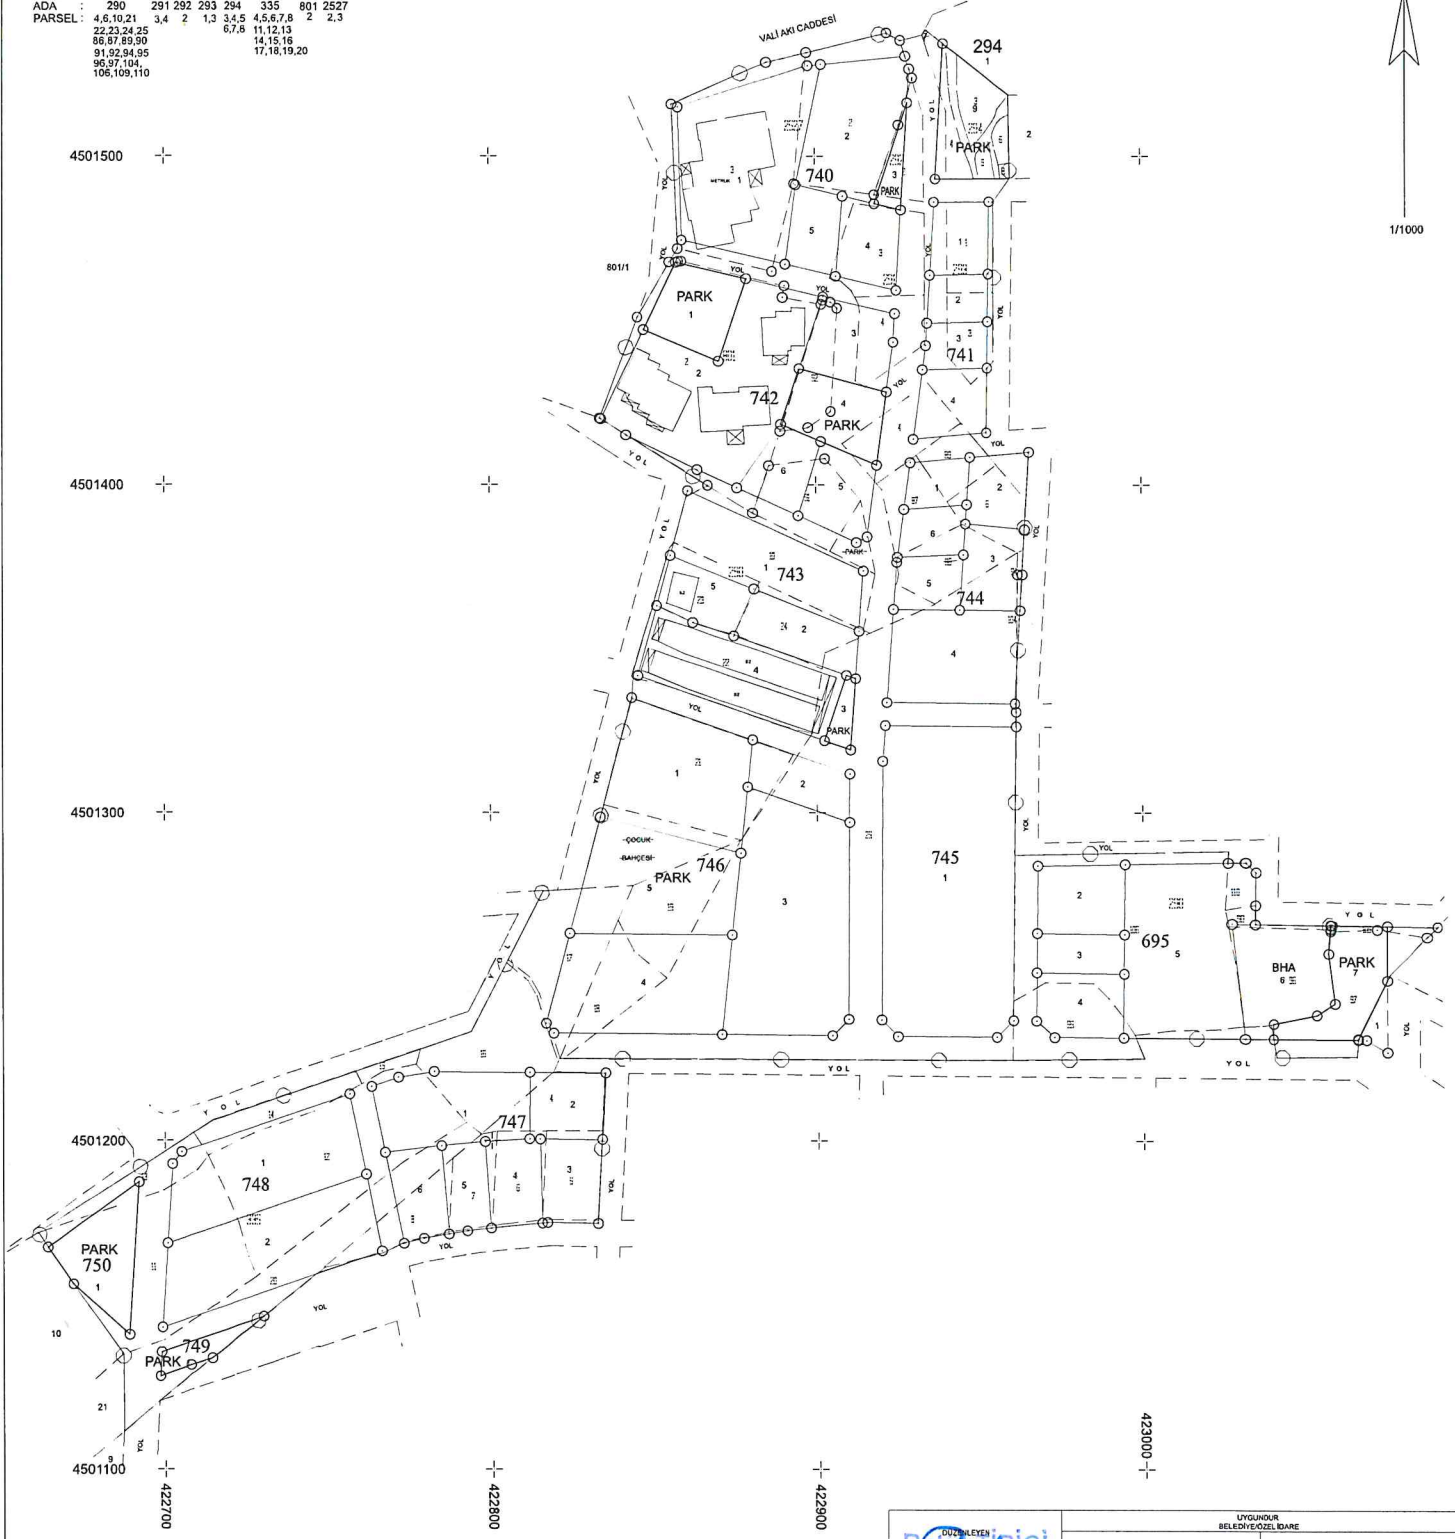

UZUNLUK		YÜZÖLÇÜM	
BELEDİYE/ÖZEL İDARE		KONTROL EDEN	
ADI SOYADI			ONAYLAYAN
TARİHİ			
İMZA			

Beyazlı
Mühür
10.08.2015